


# GAS PLACE - Conceptual Landscape Plan

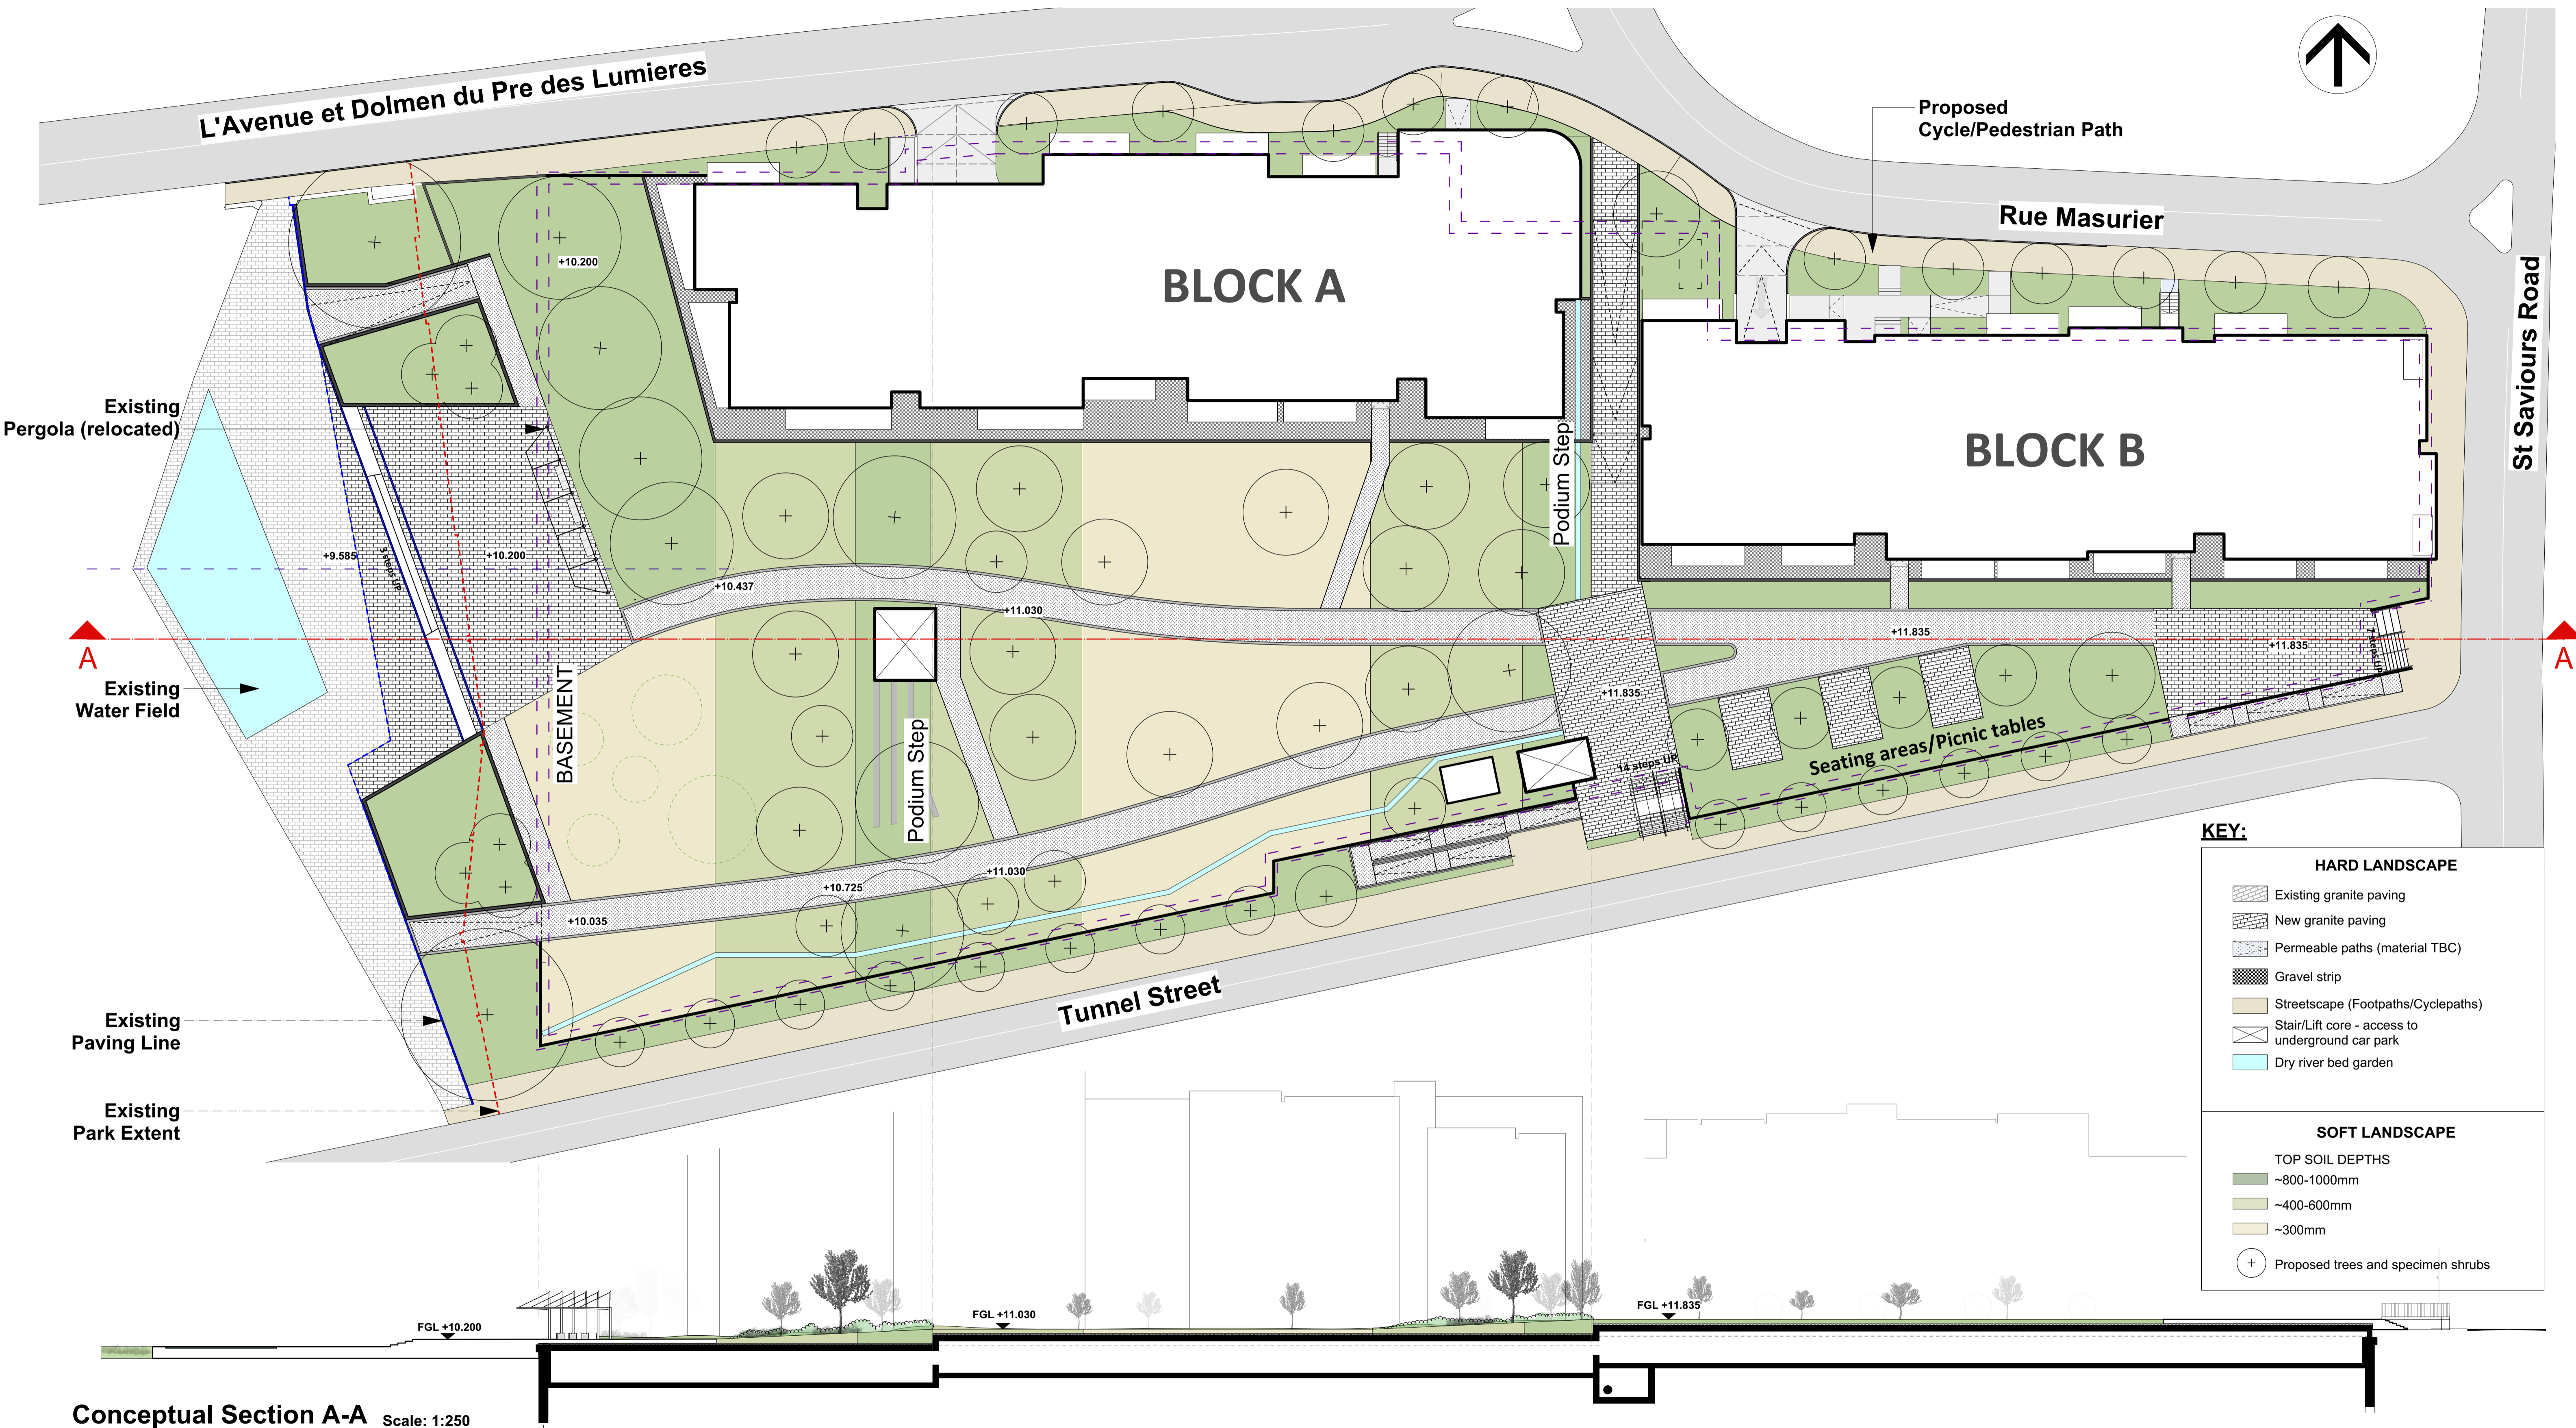

**NOTE:**  
Please note that this is a work in progress. The detail design, following this public consultation will be a subject of Planning application approval (Reserved matters)

Public Consultation

